






**NOTES**

1. 14" ROOF PITCH
2. 2X10 RAFTER @ 24" O.C.
3. CONCRETE CURVE TILE
4. (22) LG PV-MLE275HD PV MODULES
5. (22) SOLAREGE P320 DC OPTIMIZERS
6. QUICKMOUNT TILE HOOK
7. IRONRIDGE XR10 RAIL
8. A MIN OF 3'-0" CLEARANCE BETWEEN PANELS ON CONNECTING ROOFS
9. A MIN OF 3'-0" CLEARANCE BETWEEN TOP OF PANELS AND THE RIDGE OF THE ROOF

**KEY/ COMPONENTS**

	SOLAREGE P320 DC OPTIMIZERS
	PV-MLE275HD- PV MODULE E
	NEMA 3R JBOX
	3/4" EMT CONDUIT

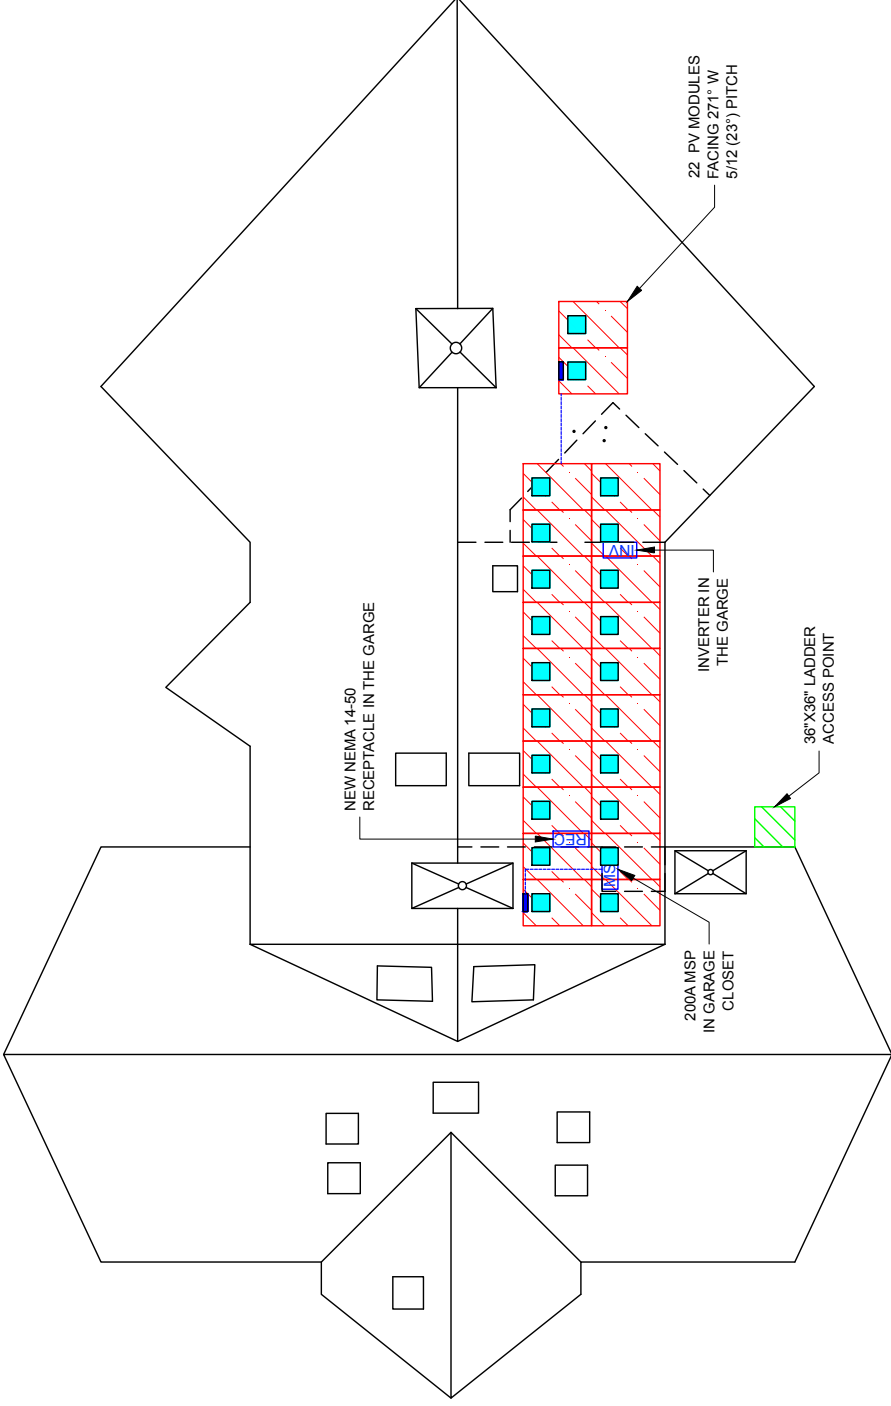

**ROOF PLAN LAYOUT**

SCALE: 3/32" = 1'-0"